



4 INT. PANEL 5
1/8" = 1'-0"

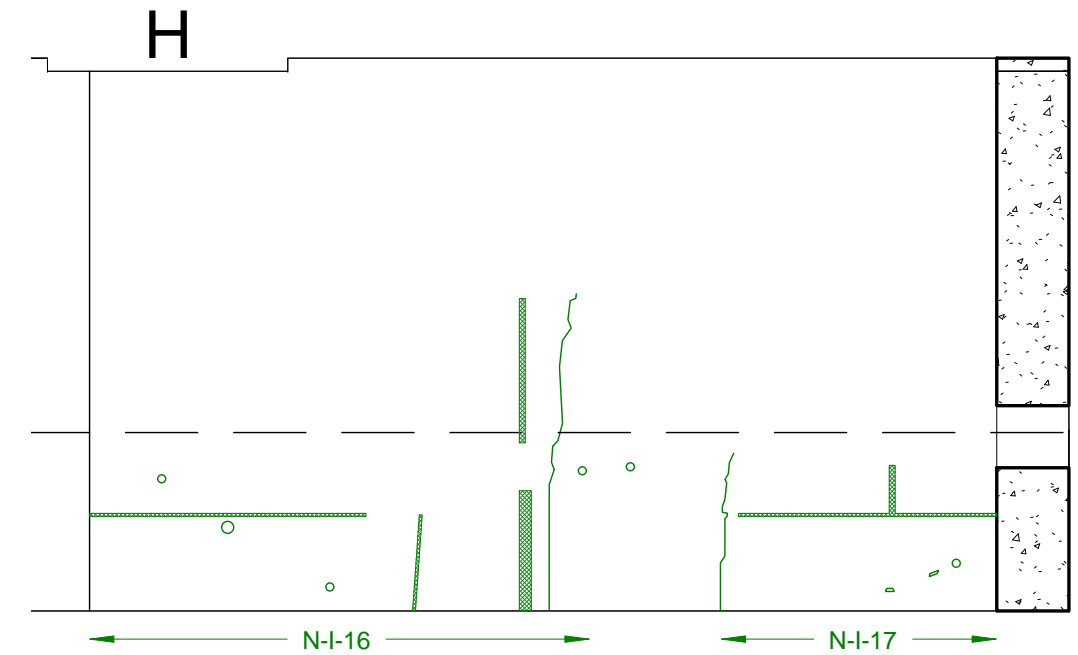


3 INT. PANEL 4
1/8" = 1'-0"

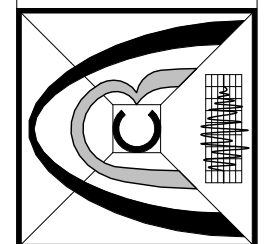

**NORTH WALL 1
 CITY OF POMONA RESERVOIR 5C
 CRACK INVESTIGATION**


Job #	100420
Date	07/12/10
Scale	As indicated

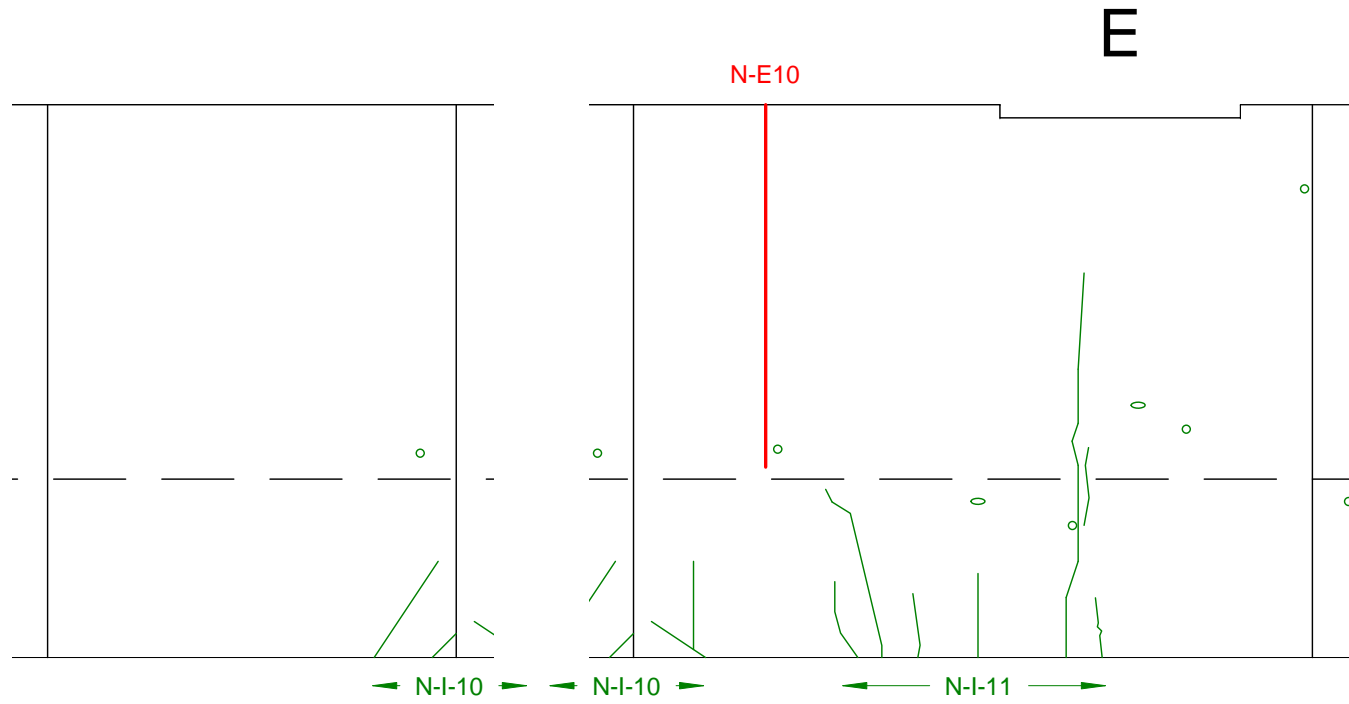

3 INT. PANEL 8
1/8" = 1'-0"


2 INT. PANEL 7
1/8" = 1'-0"

1 INT. PANEL 6
1/8" = 1'-0"

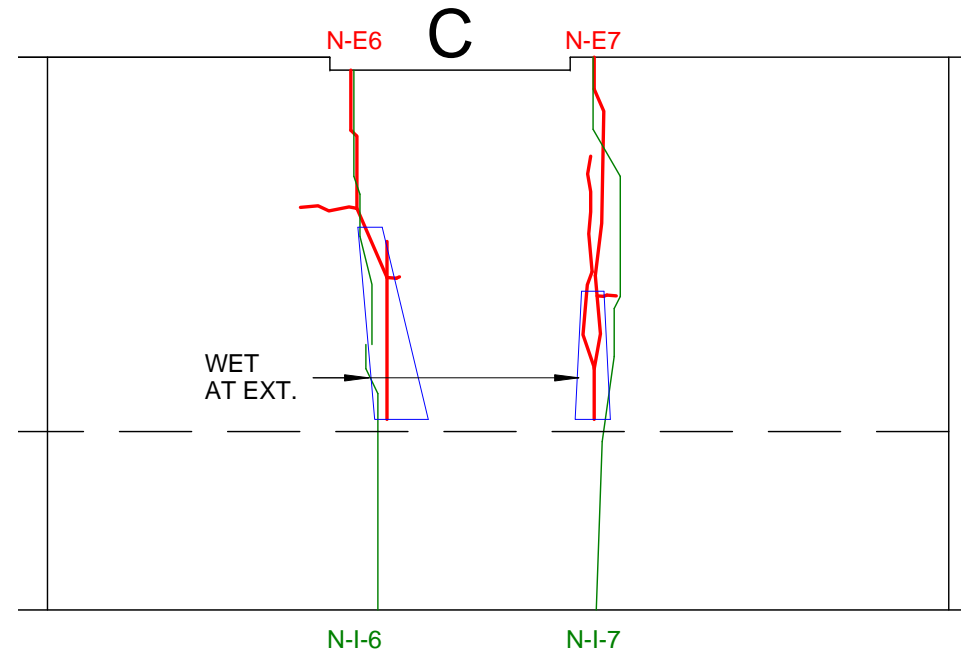

5 INT. PANEL 10
1/8" = 1'-0"


4 INT. PANEL 9
1/8" = 1'-0"

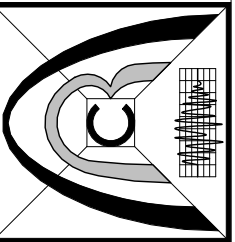


ARC ENGINEERING
 CIVIL / STRUCTURAL ENGINEERING & RESEARCH
 a GNB corporation
 307 N. Santa Anita Avenue, Suite B Arcadia, California 91006
 Tel:(626)574-1425 Fax(626)574-0642 www.arc-engineering.com

**NORTH WALL 2
 CITY OF POMONA RESERVOIR 5C
 CRACK INVESTIGATION**


Job # 100420
 Date 07/12/10
 Scale 1/8" = 1'-0"

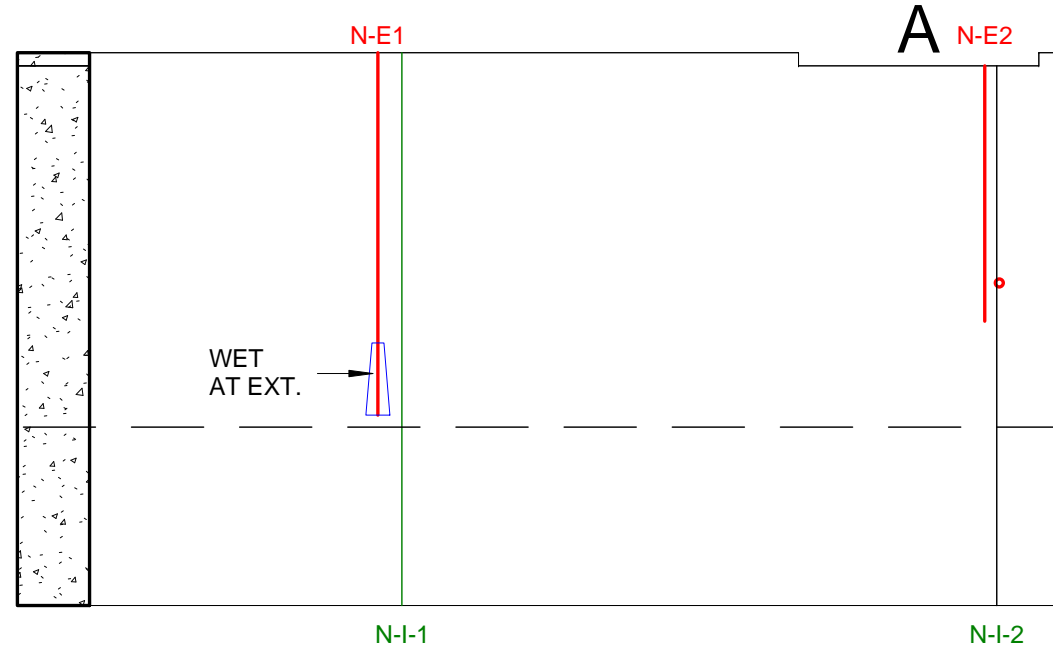

2 INT. PANEL 12
1/8" = 1'-0"

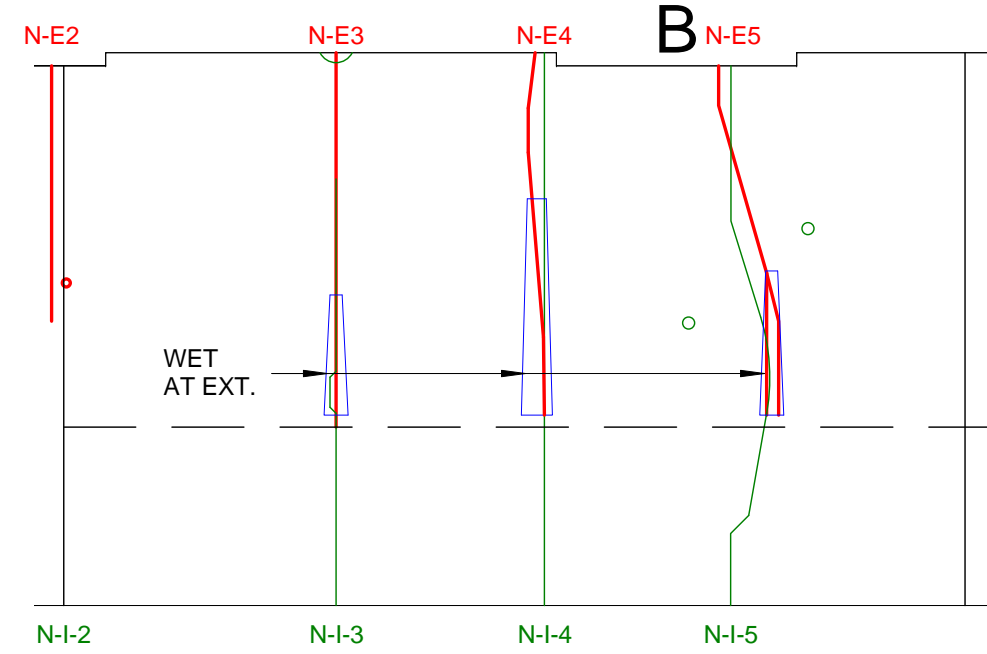



1 INT. PANEL 11
1/8" = 1'-0"

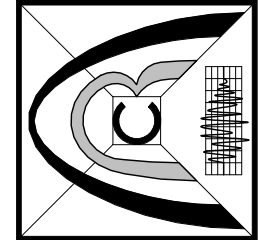


ARC ENGINEERING
 CIVIL / STRUCTURAL ENGINEERING & RESEARCH
 a GNB corporation
 307 N. Santa Anita Avenue, Suite B Arcadia, California 91006
 Tel:(626)574-1425 Fax(626)574-0642 www.arc-engineering.com

**NORTH WALL 3
 CITY OF POMONA RESERVOIR 5C
 CRACK INVESTIGATION**


Job #	100420
Date	07/12/10
Scale	1/8" = 1'-0"

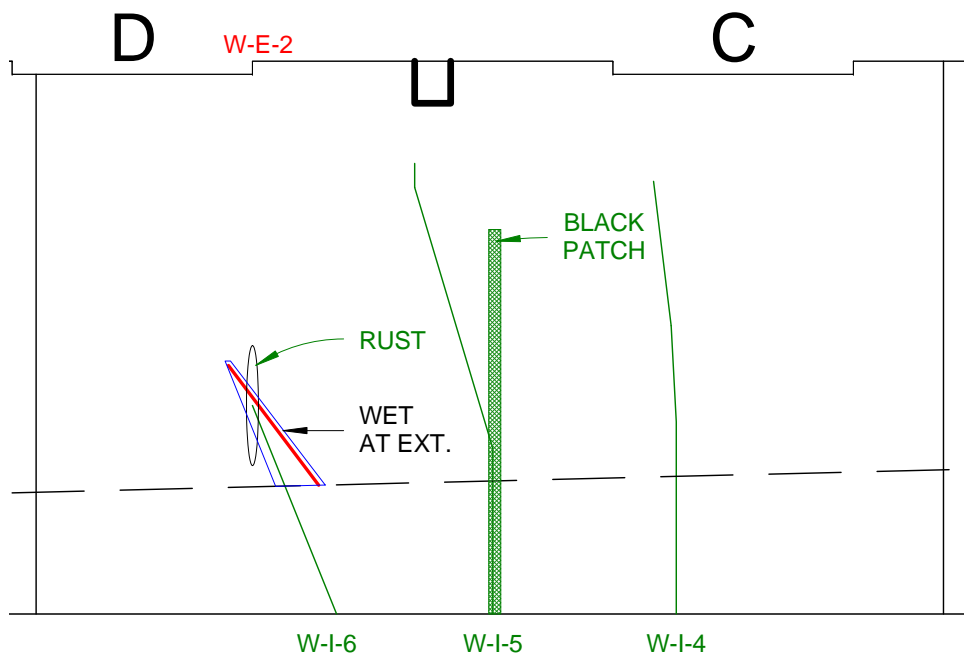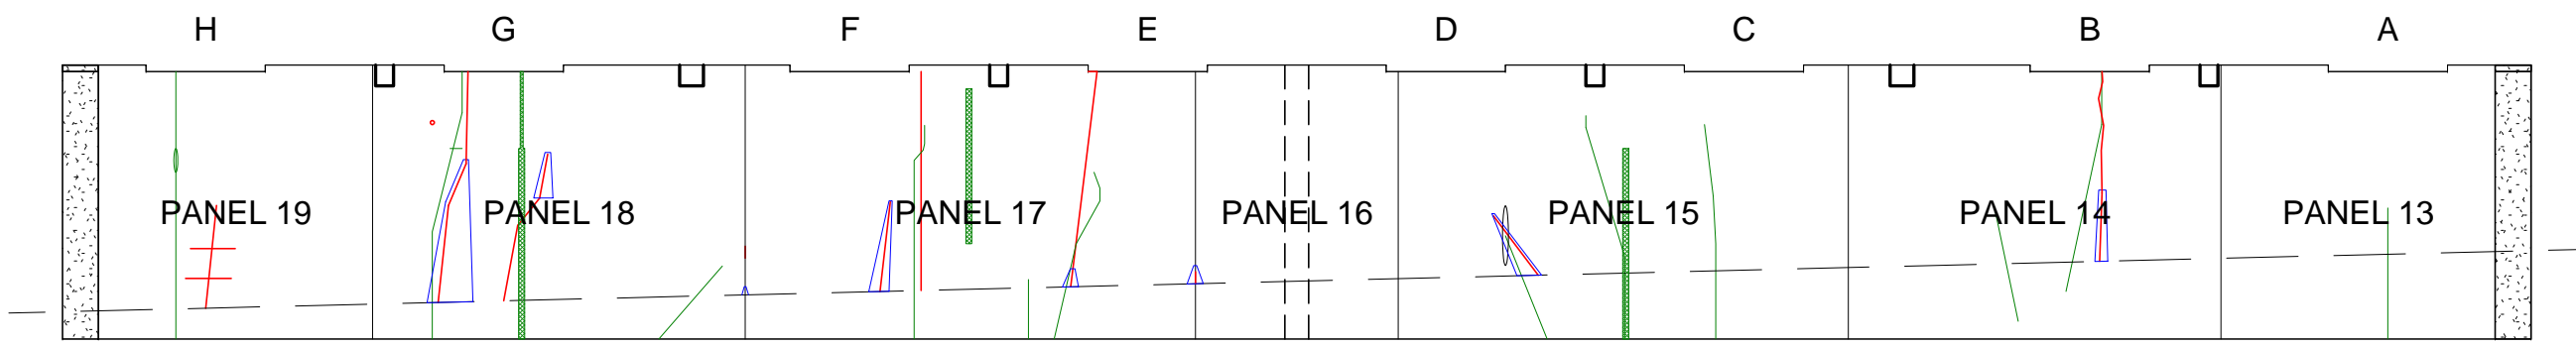


4 INT. PANEL 15
1/8" = 1'-0"

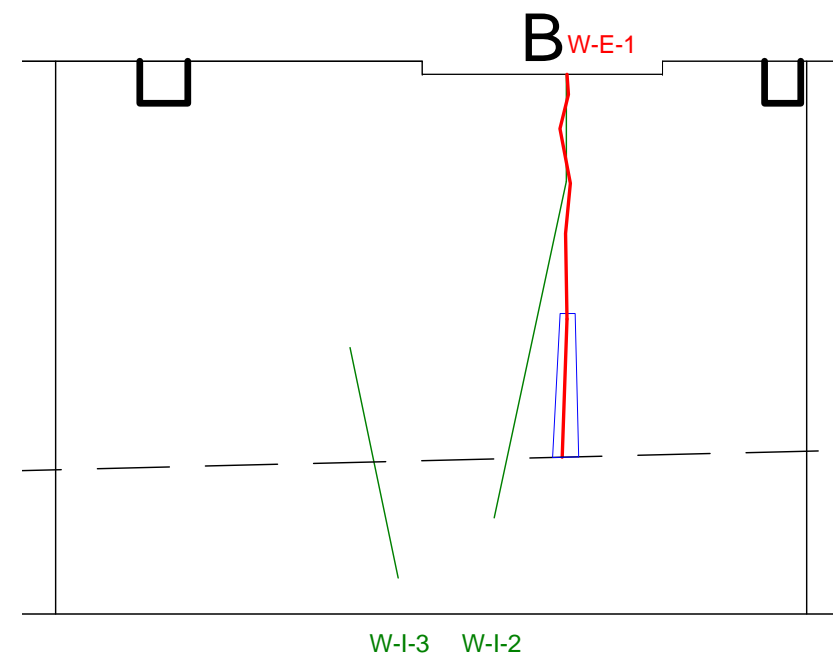


3 INT. PANEL 14
1/8" = 1'-0"

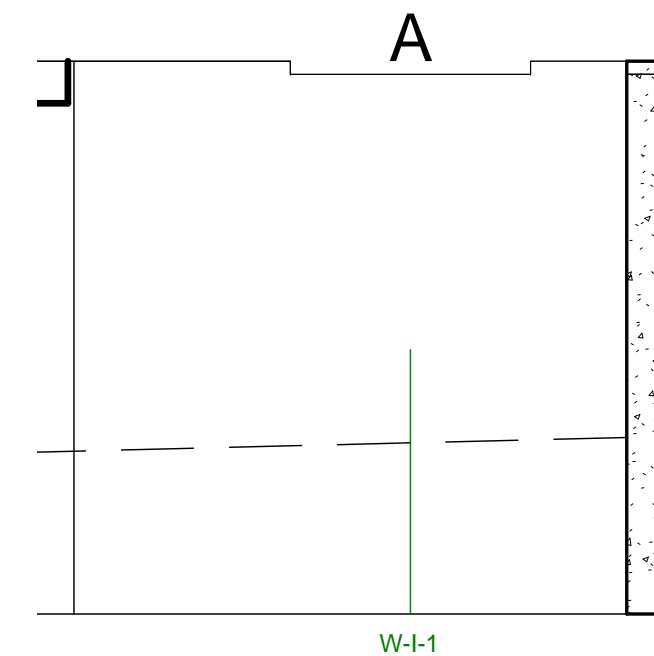


2 INT. PANEL 13
1/8" = 1'-0"

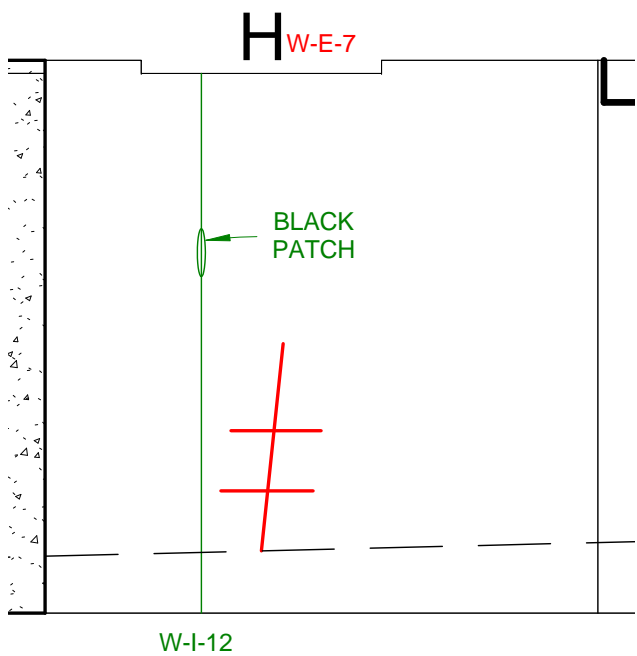


8 INT. PANEL 19
1/8" = 1'-0"

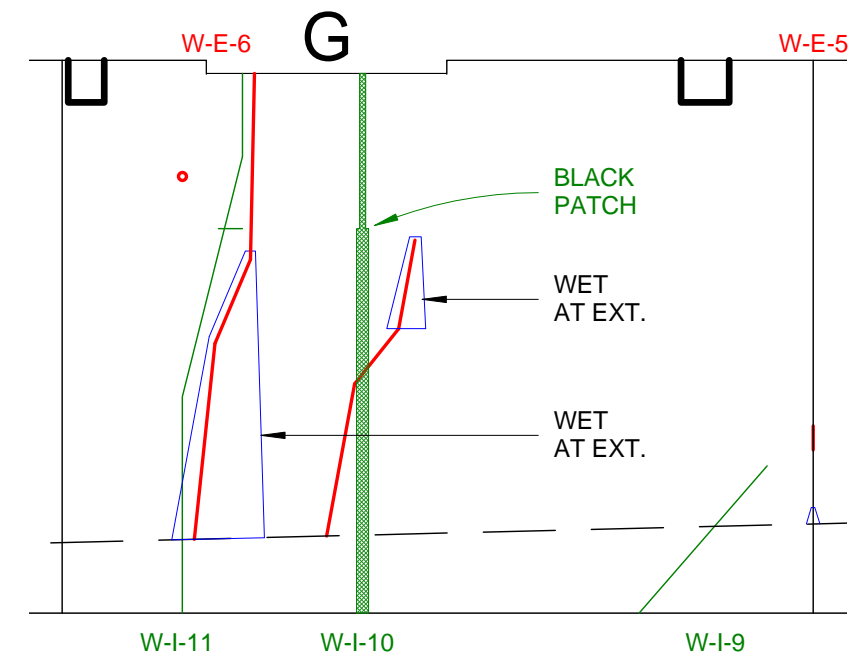

7 INT. PANEL 18
1/8" = 1'-0"

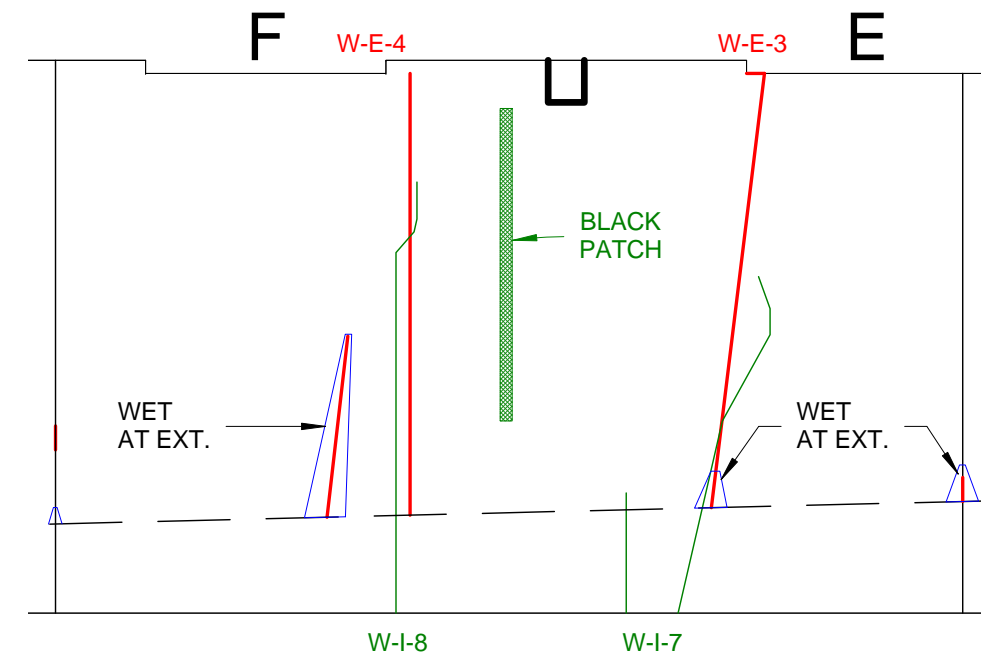





6 INT. PANEL 17
1/8" = 1'-0"

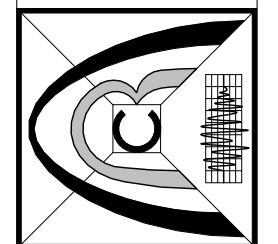

WEST WALL 1
CITY OF POMONA RESERVOIR 5C
CRACK INVESTIGATION


Job #	100420
Date	07/12/10
Scale	As indicated

W-1

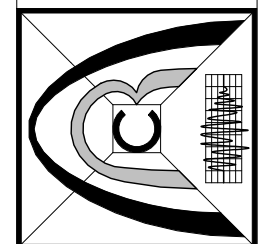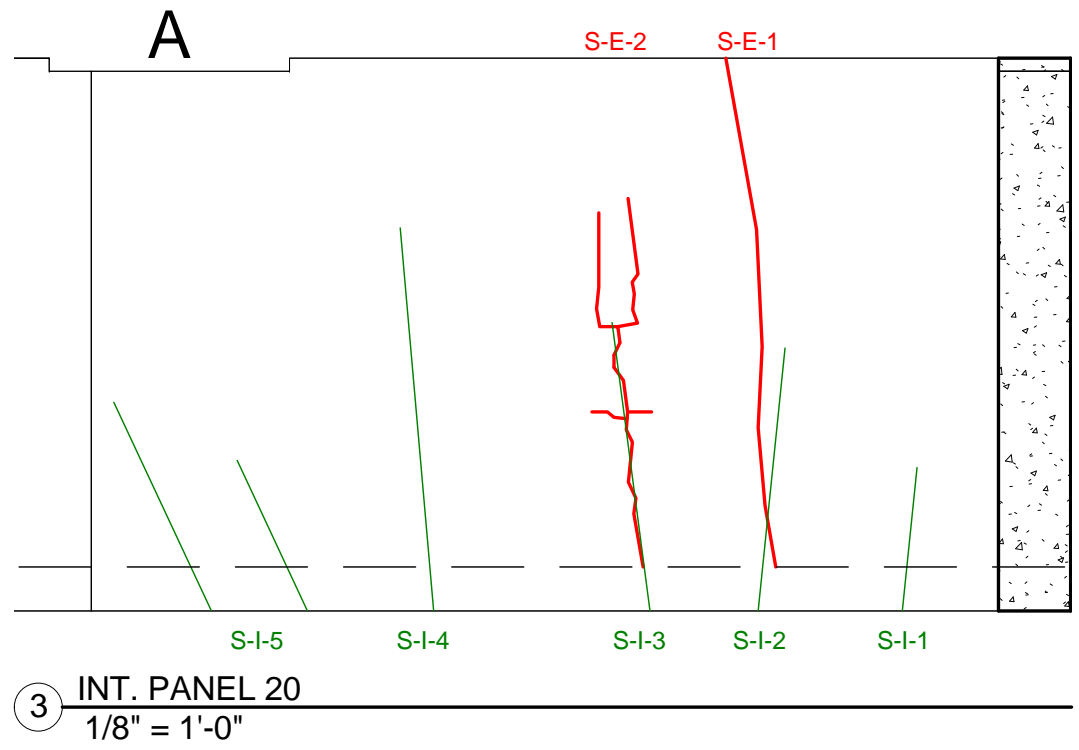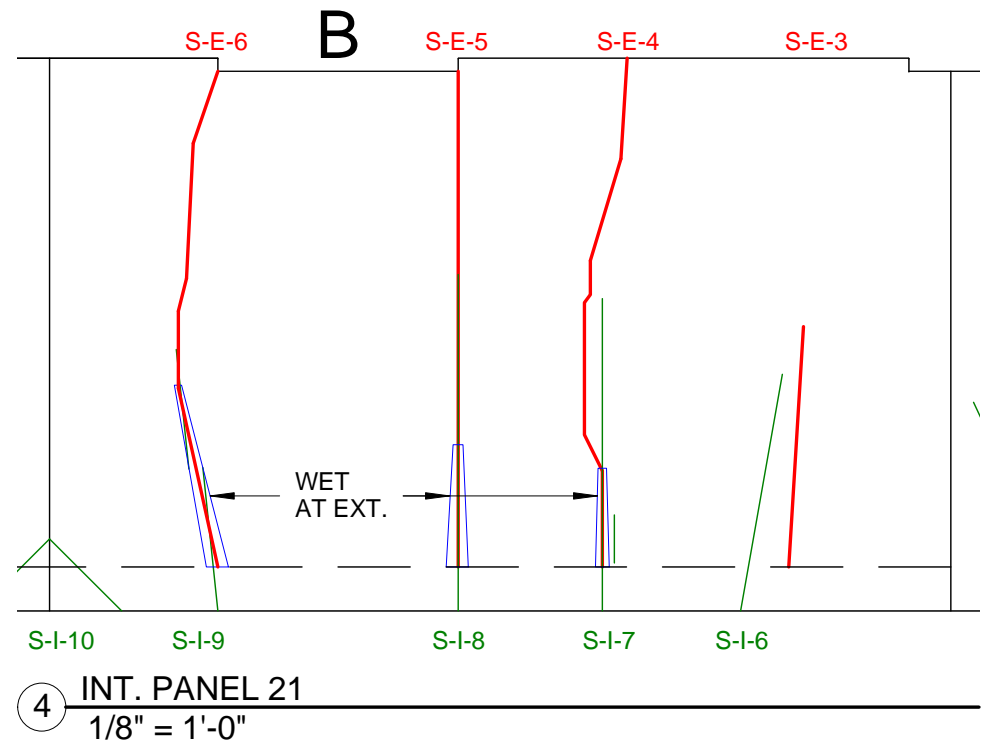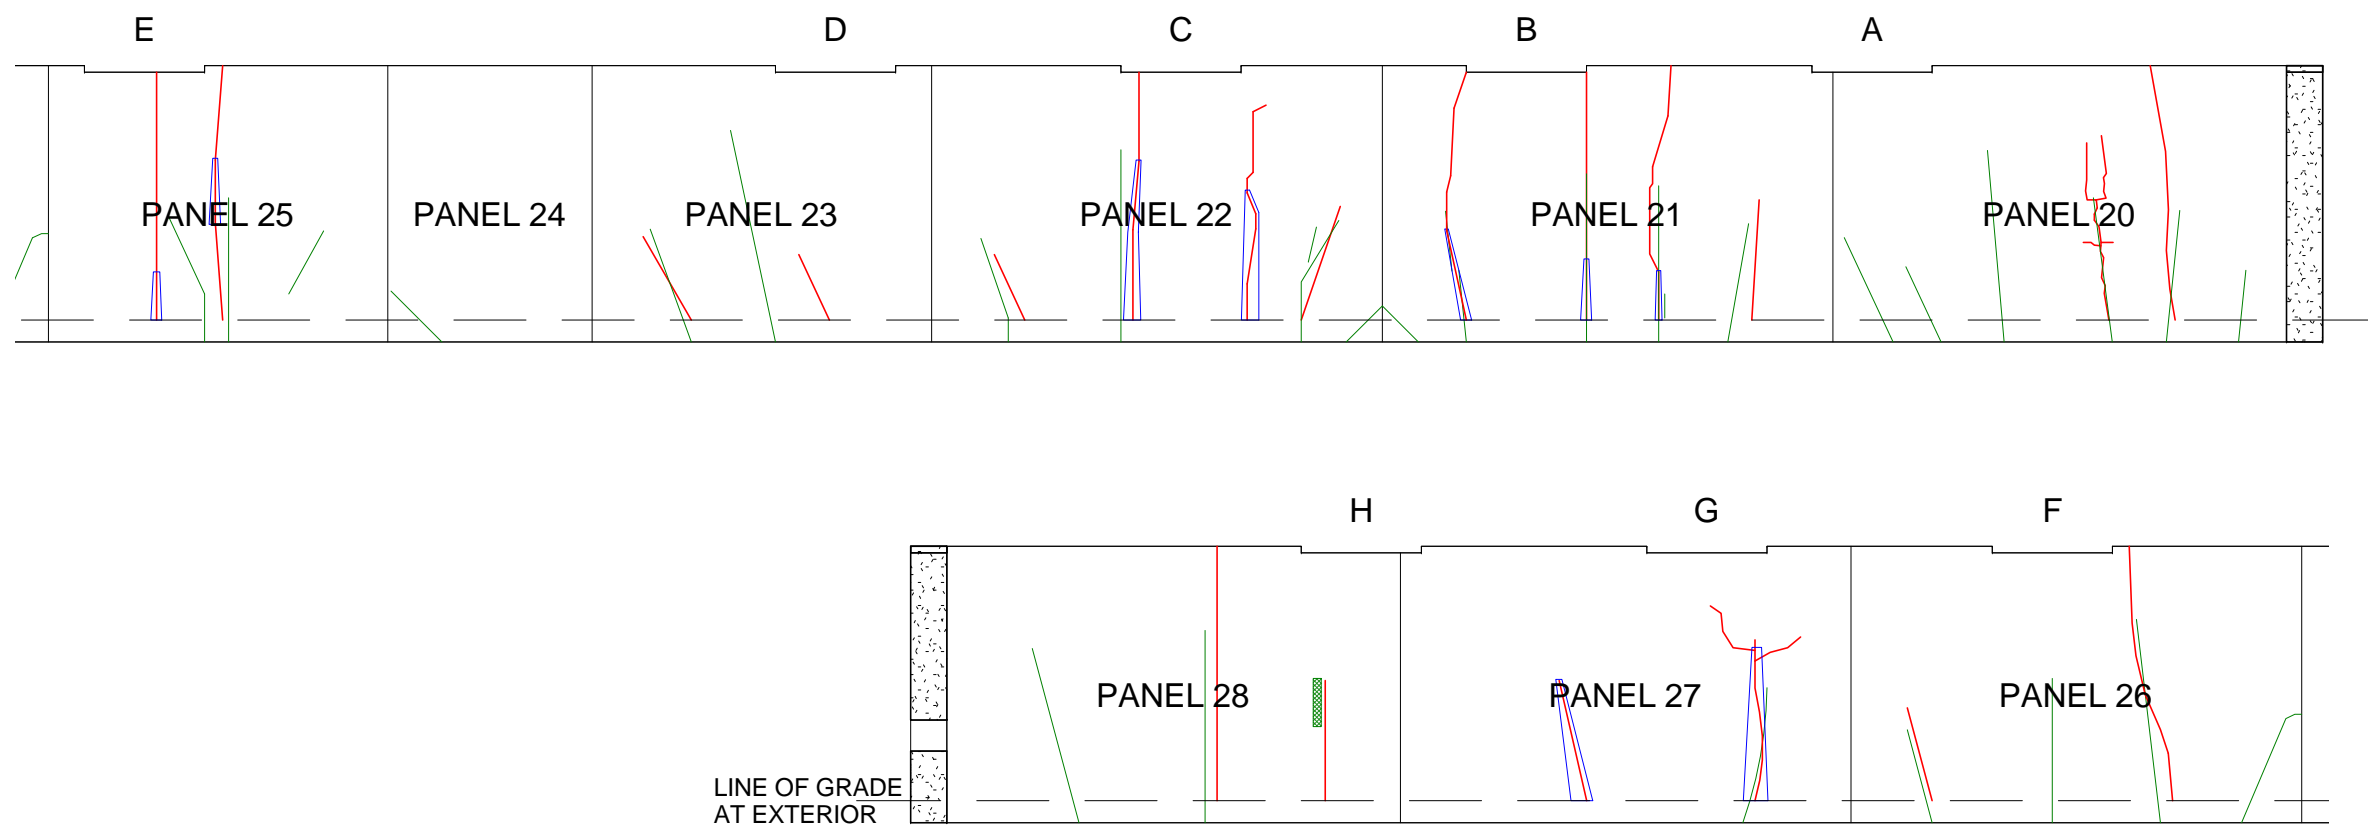


**SOUTH WALL 1
 CITY OF POMONA RESERVOIR 5C
 CRACK INVESTIGATION**


Job #	100420
Date	07/12/10
Scale	As indicated

 


3 INT. PANEL 24
1/8" = 1'-0"

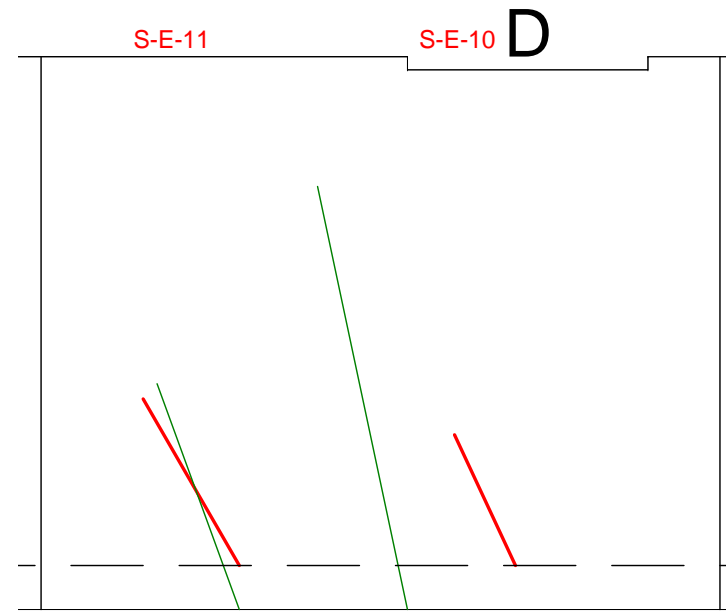


2 INT. PANEL 23
1/8" = 1'-0"

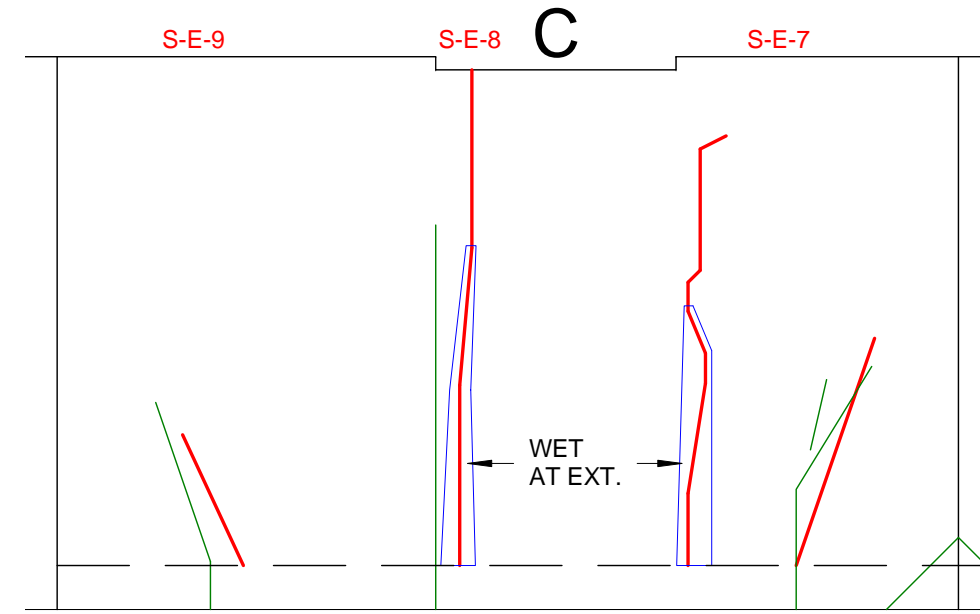


1 INT. PANEL 22
1/8" = 1'-0"

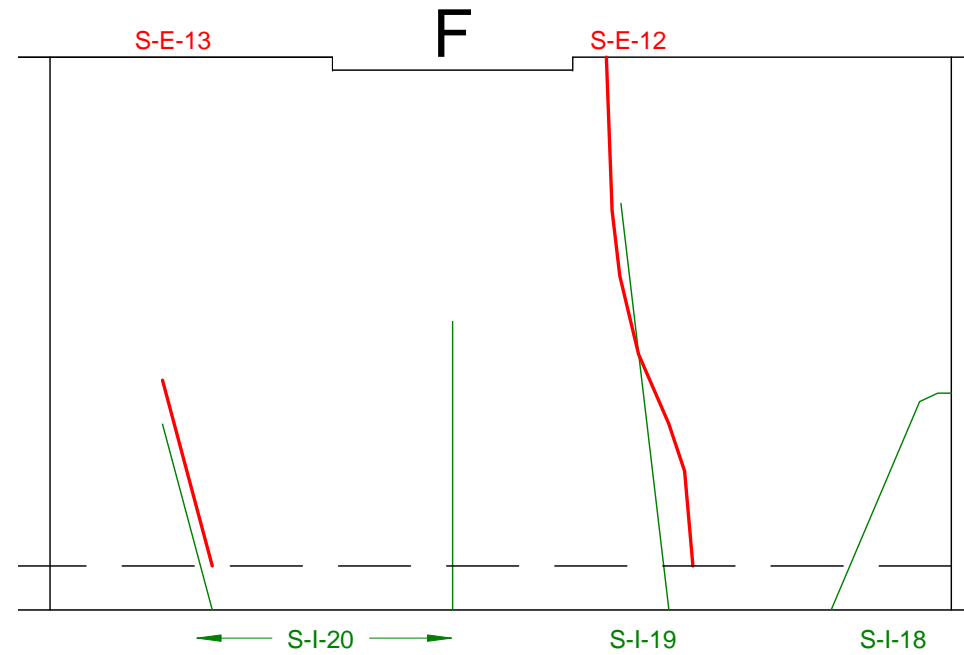

5 INT. PANEL 26
1/8" = 1'-0"

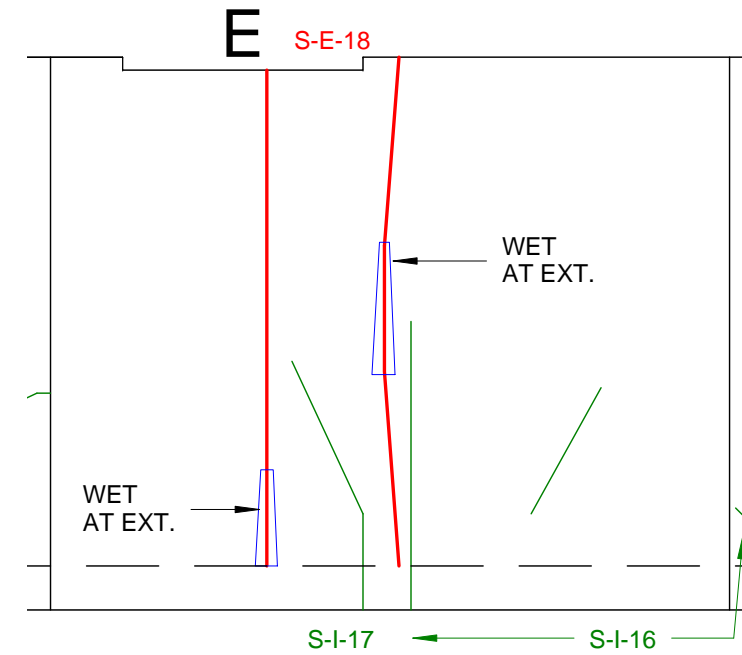


4 INT. PANEL 25
1/8" = 1'-0"

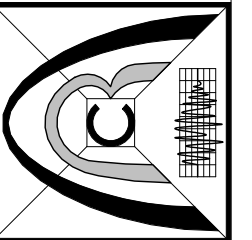


**SOUTH WALL 2
 CITY OF POMONA RESERVOIR 5C
 CRACK INVESTIGATION**


Job #	100420
Date	07/12/10
Scale	1/8" = 1'-0"

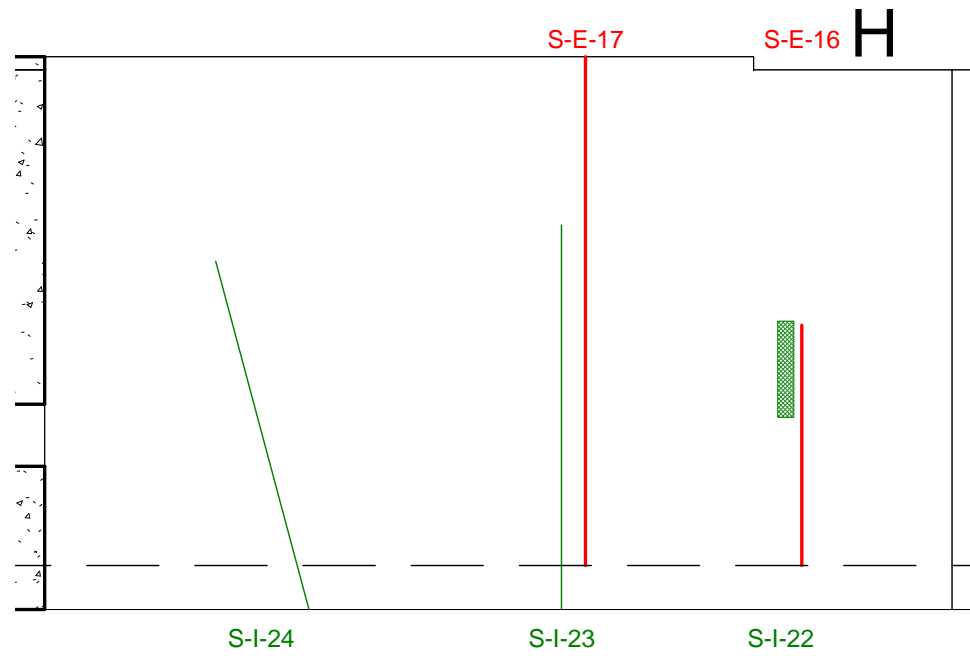

2 INT. PANEL 28
1/8" = 1'-0"

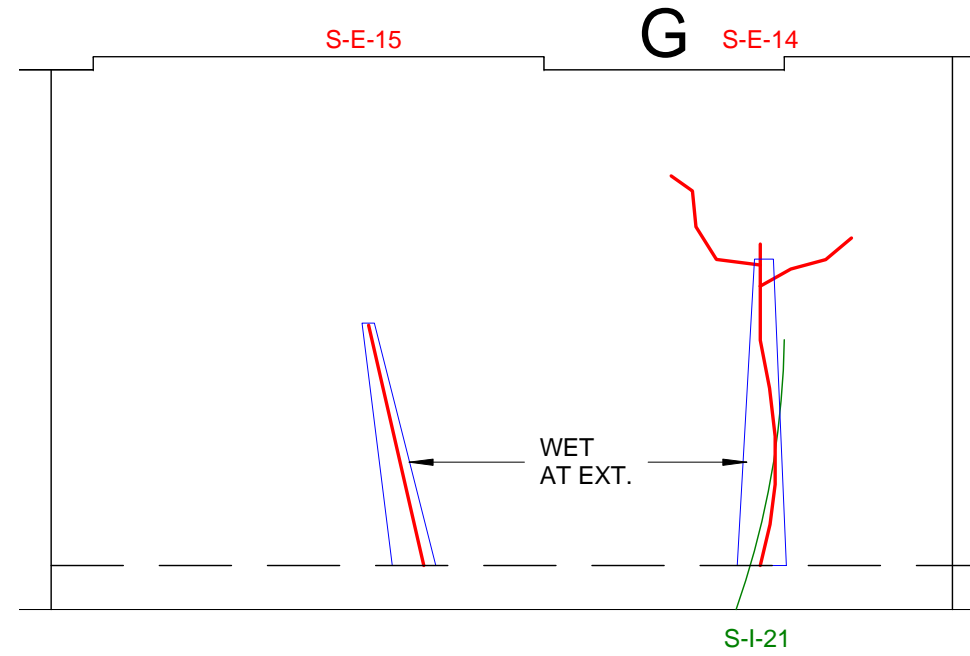



1 INT. PANEL 27
1/8" = 1'-0"

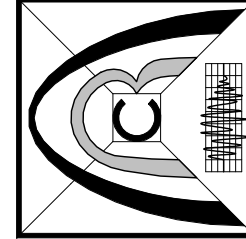


ARC ENGINEERING
 CIVIL / STRUCTURAL ENGINEERING & RESEARCH
 a GNB corporation
 307 N. Santa Anita Avenue, Suite B Arcadia, California 91006
 Tel:(626)574-1425 Fax(626)574-0642 www.arc-engineering.com

**SOUTH WALL 3
 CITY OF POMONA RESERVOIR 5C
 CRACK INVESTIGATION**


Job # 100420
 Date 07/12/10
 Scale 1/8" = 1'-0"

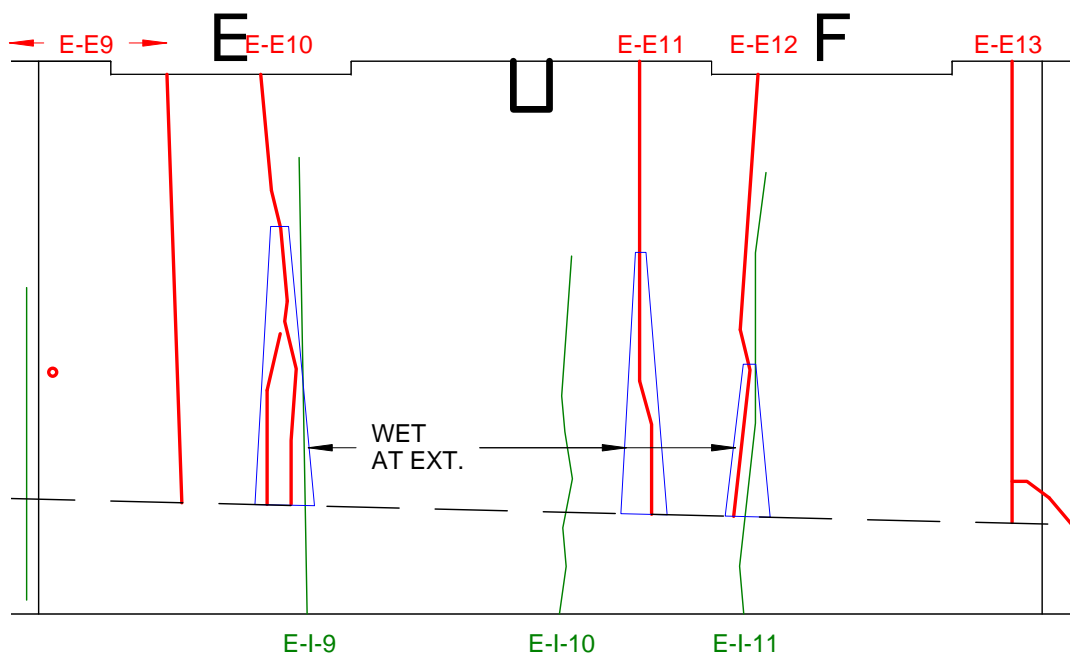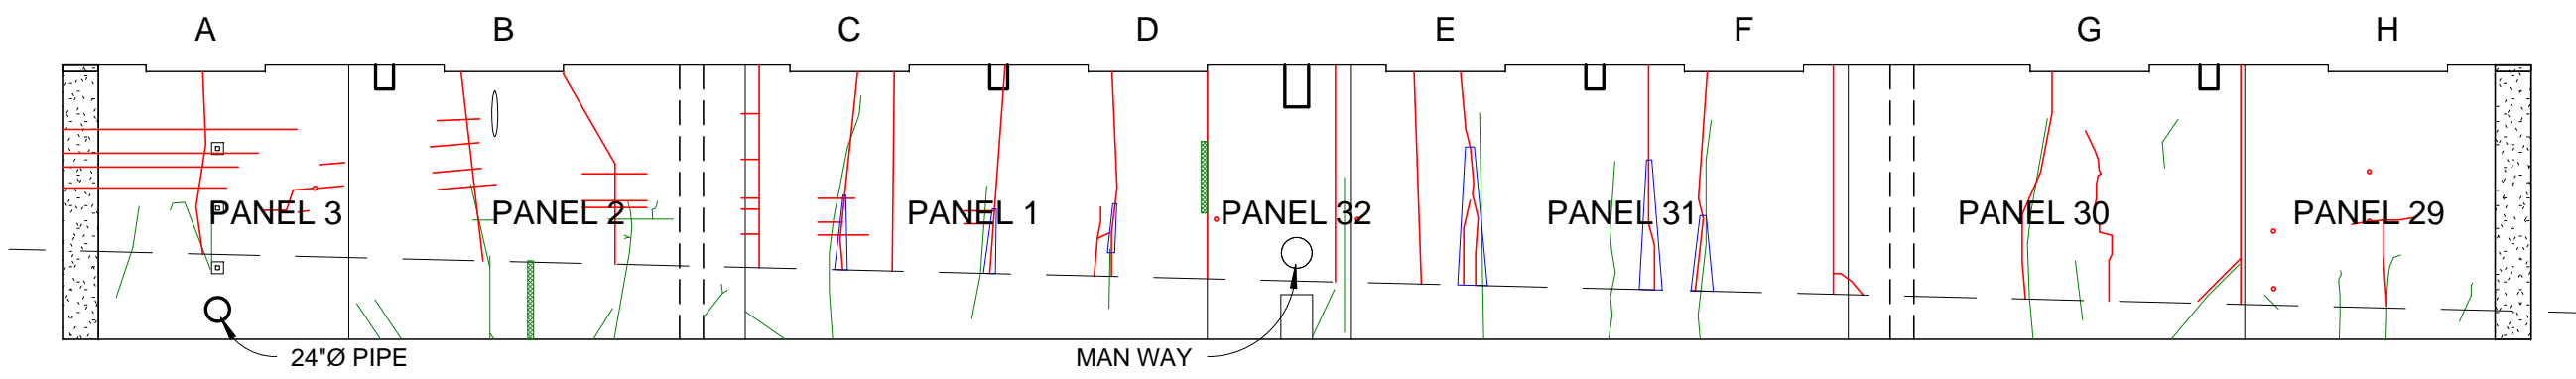


3 INT. PANEL 31
1/8" = 1'-0"

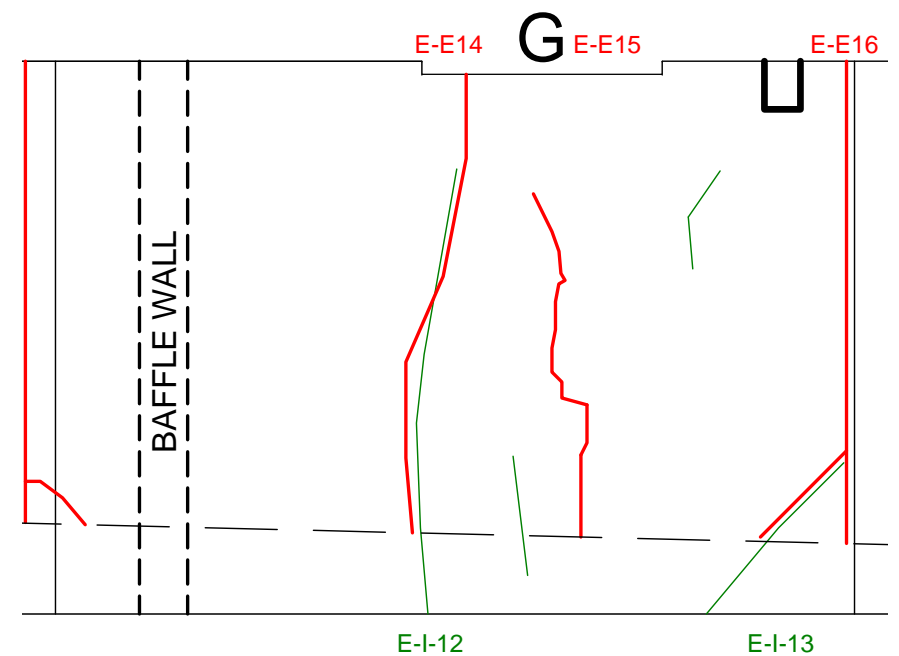


2 INT. PANEL 30
1/8" = 1'-0"

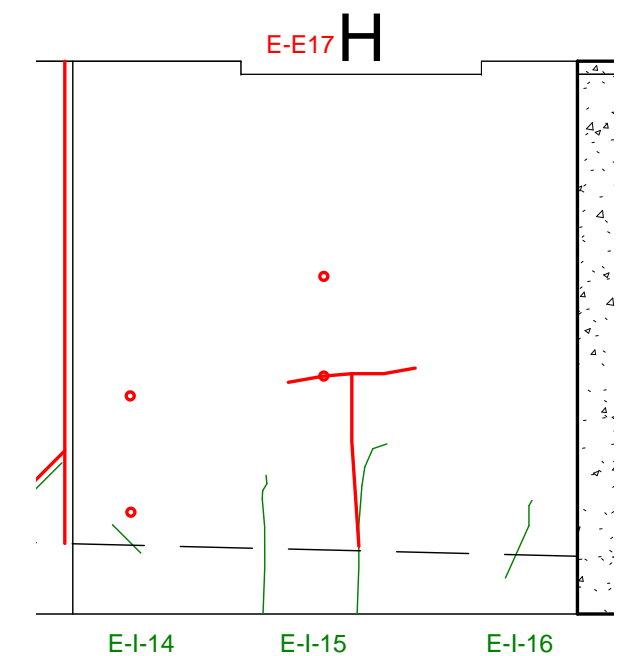

1 INT. PANEL 29
1/8" = 1'-0"

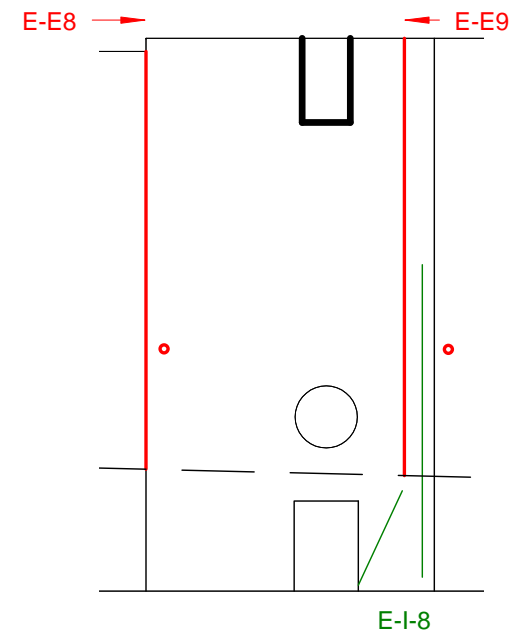


4 INT. PANEL 32
1/8" = 1'-0"

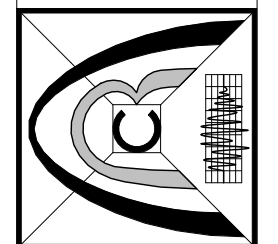


**EAST WALL 1
 CITY OF POMONA RESERVOIR 5C
 CRACK INVESTIGATION**


Job #	100420
Date	07/12/10
Scale	As indicated

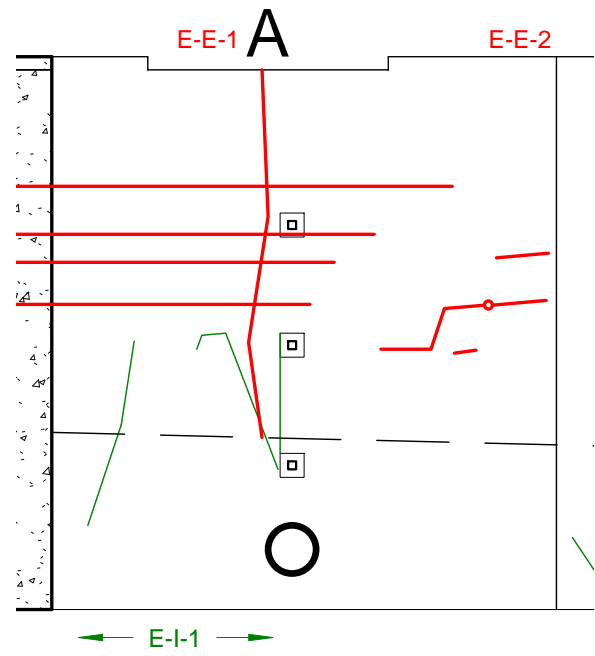


3 INT. PANEL 3
1/8" = 1'-0"

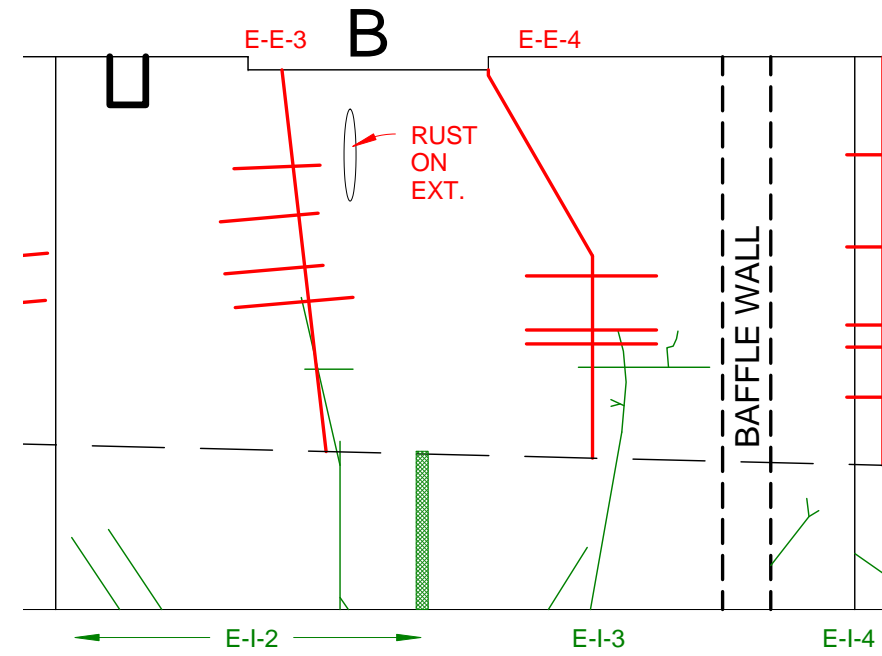

2 INT. PANEL 2
1/8" = 1'-0"

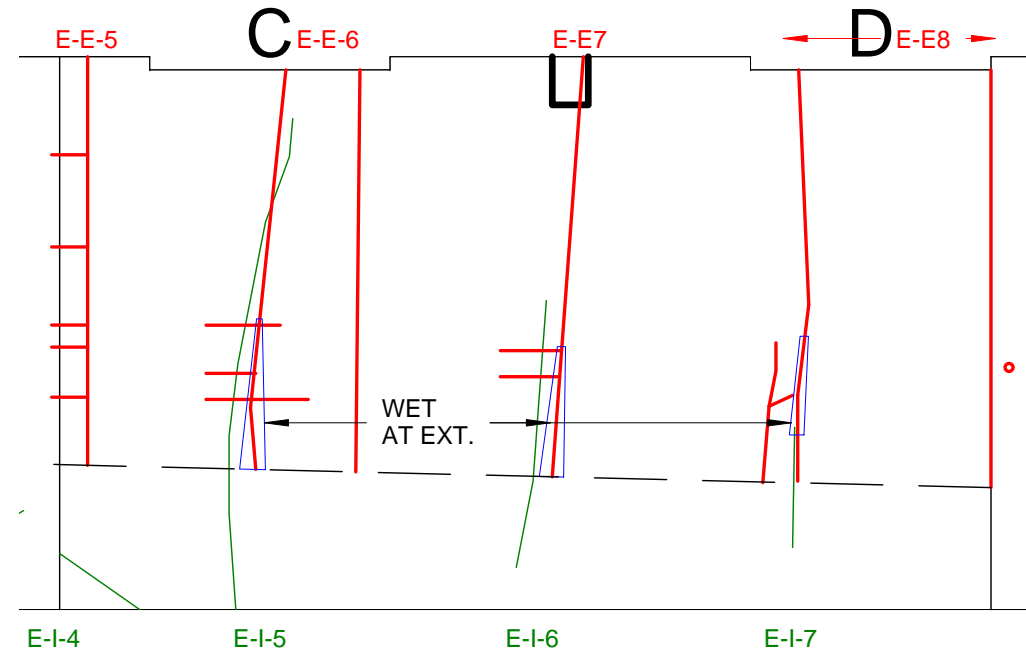

1 INT. PANEL 1
1/8" = 1'-0"

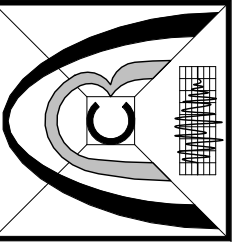

ARC ENGINEERING
 CIVIL / STRUCTURAL ENGINEERING & RESEARCH
 a GNB corporation
 307 N. Santa Anita Avenue, Suite B Arcadia, California 91006
 Tel:(626)574-1425 Fax(626)574-0642 www.arc-engineering.com

**EAST WALL 2
 CITY OF POMONA RESERVOIR 5C
 CRACK INVESTIGATION**

Job #	100420
Date	07/13/10
Scale	1/8" = 1'-0"